



PLANTA DE COBERTURA
ESCALA: 1/100


ÁREA CONSTRUÍDA: 24,39 m²

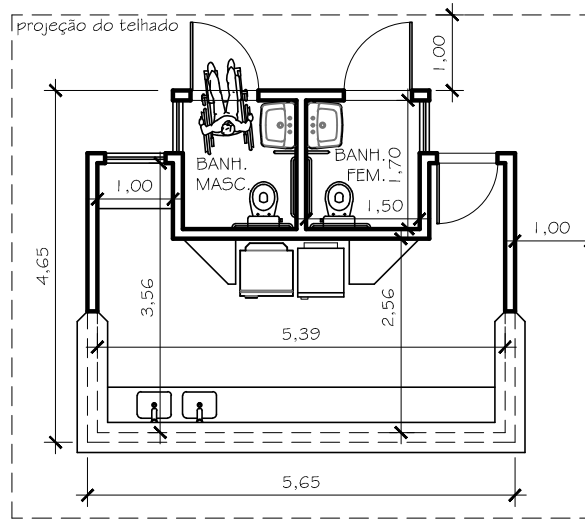

PLANTA BAIXA
ESCALA: 1/100

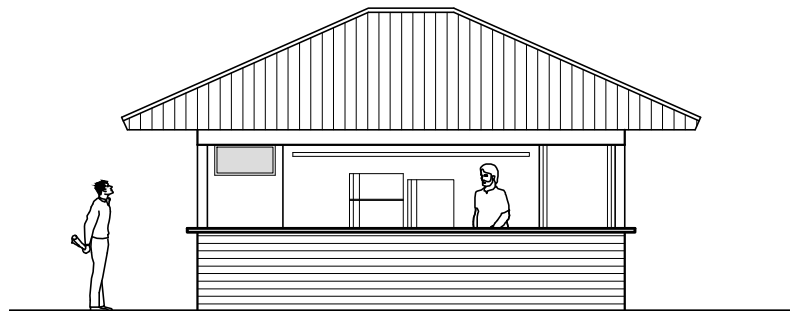

FACHADA FRONTAL
ESCALA: 1/100

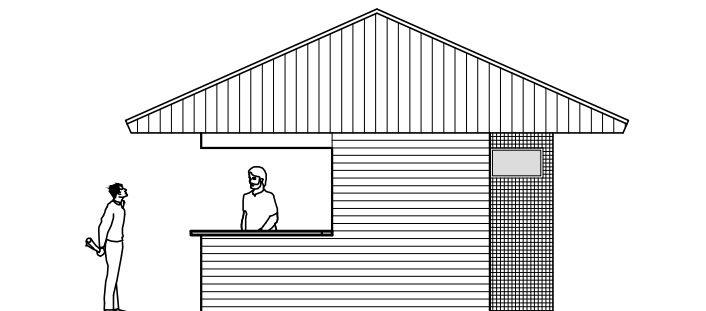

FACHADA LATERAL
ESCALA: 1/100

