


Corte A-A

escala 1:50

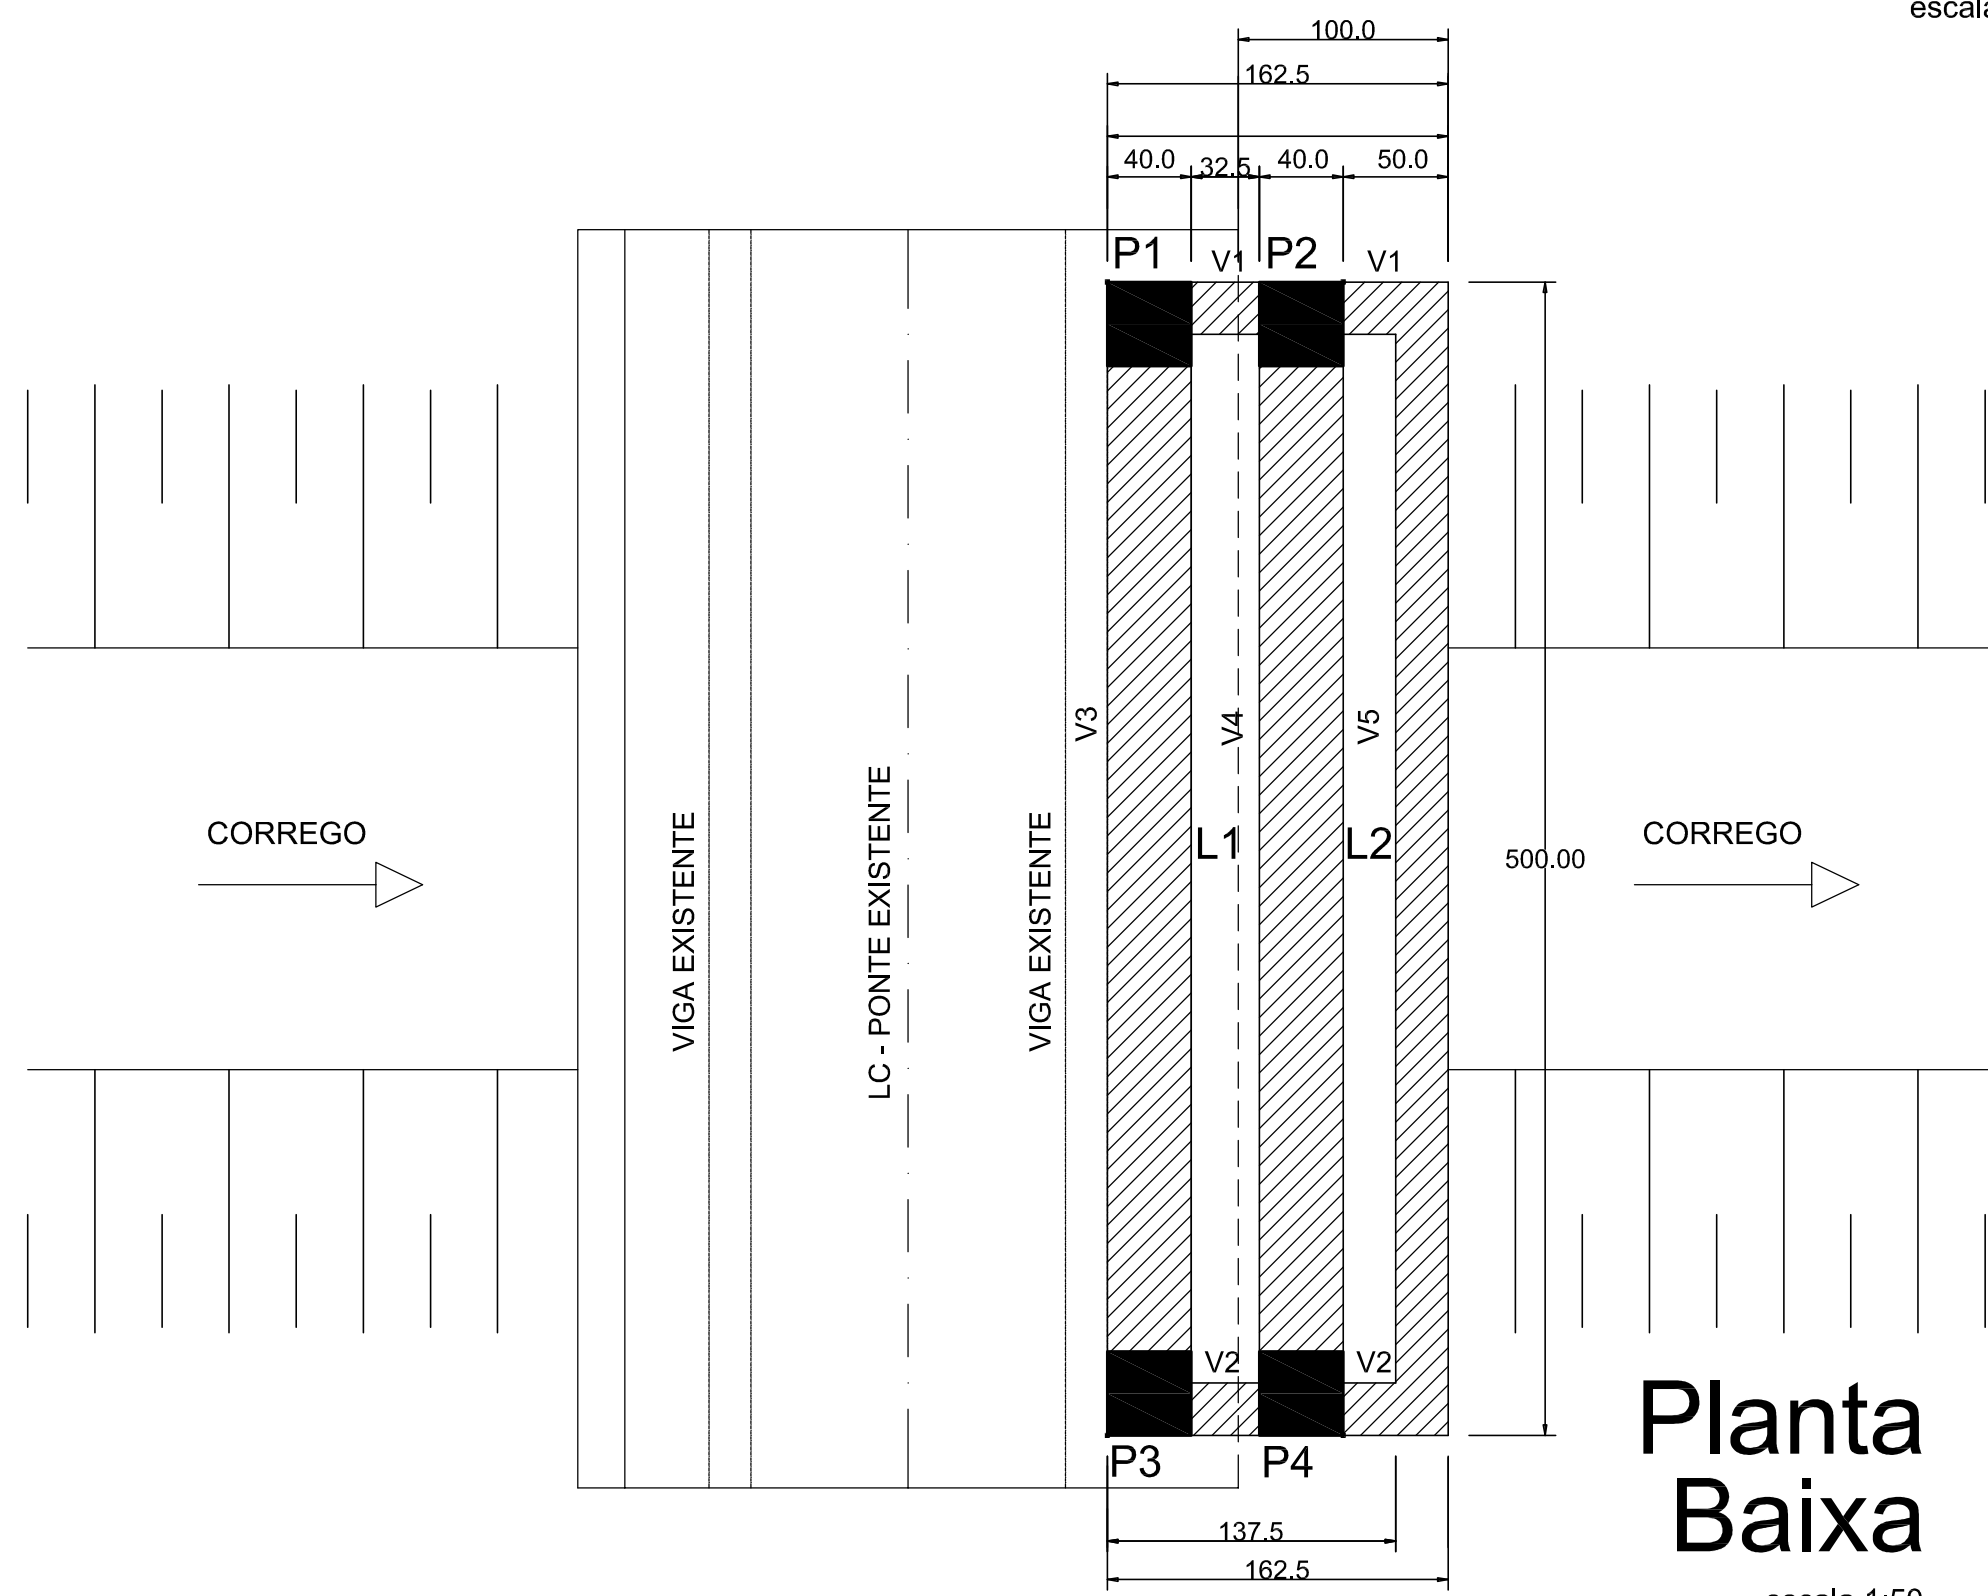

Planta Baixa

escala 1:50

PONTE 2
SERRARIA

PREFEITURA MUNICIPAL DE SANTO ANTÔNIO DE PÁDUA

Reparos de 2 pontes na Boa Nova - Serraria

AUTOR:

PRANCHA:

DATA:

02 / 02

05/07/2021

